


18' octagon Floor Plan SKetch

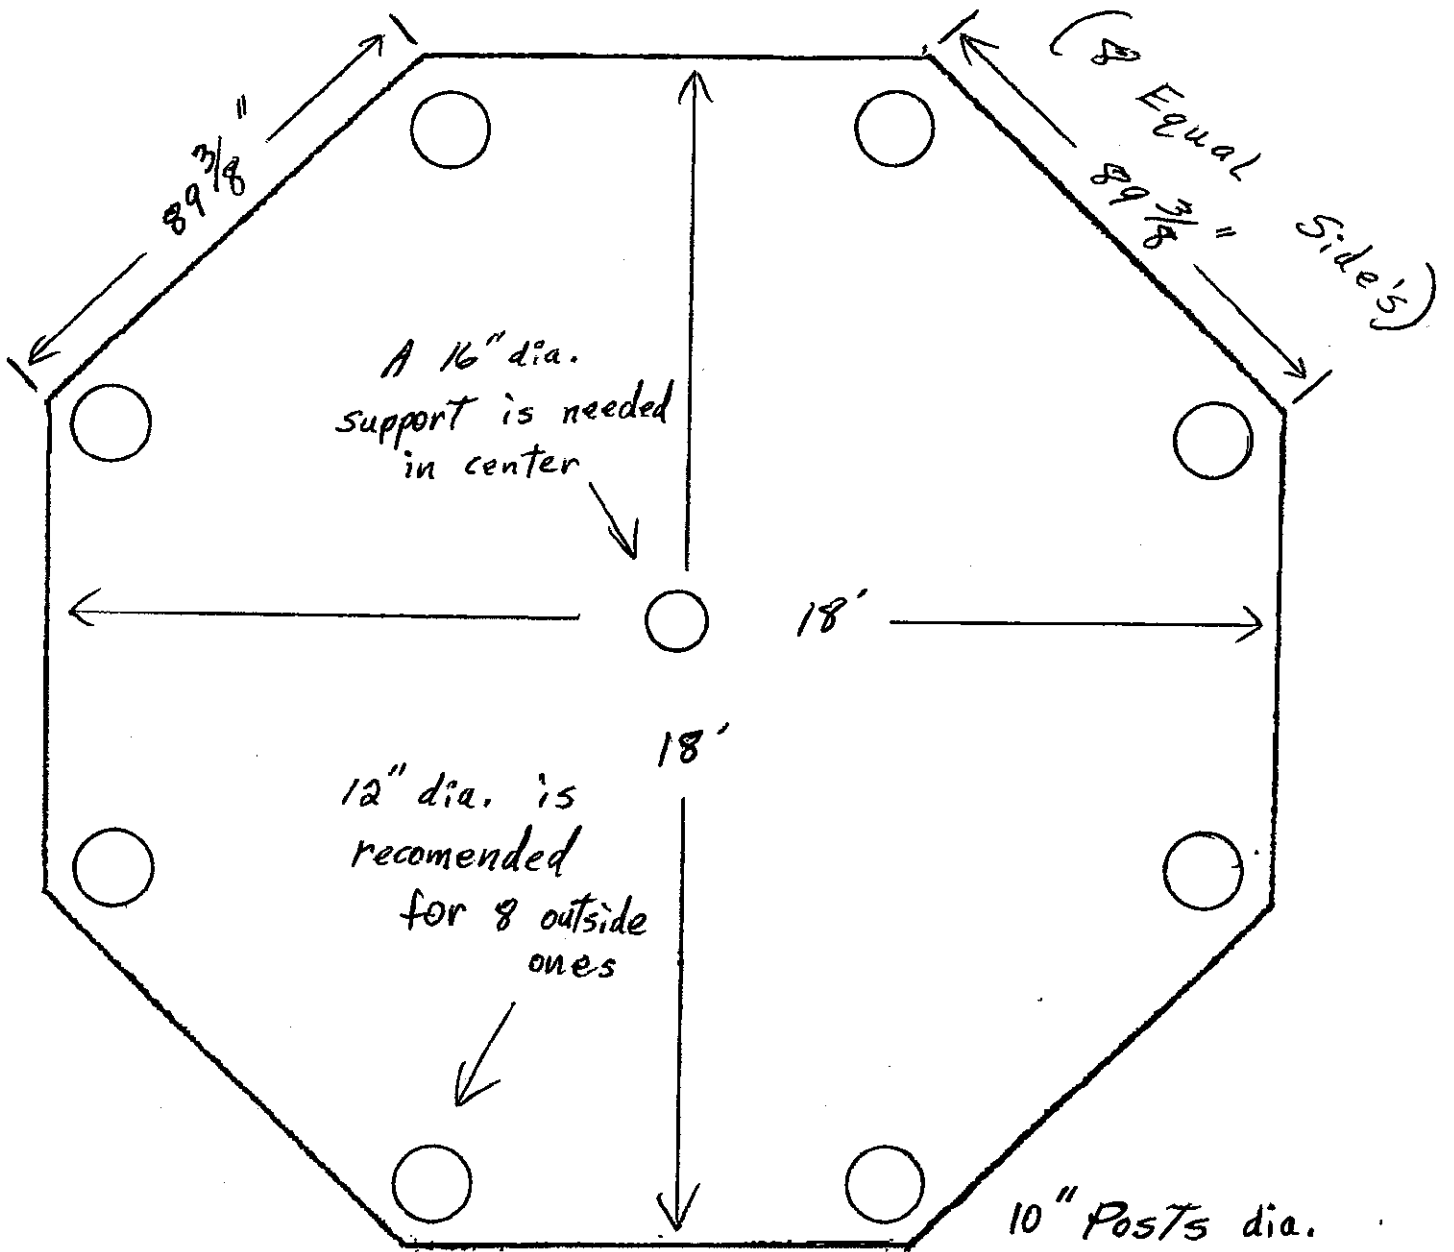

10" Posts dia.
2X8 Floor Joist.